
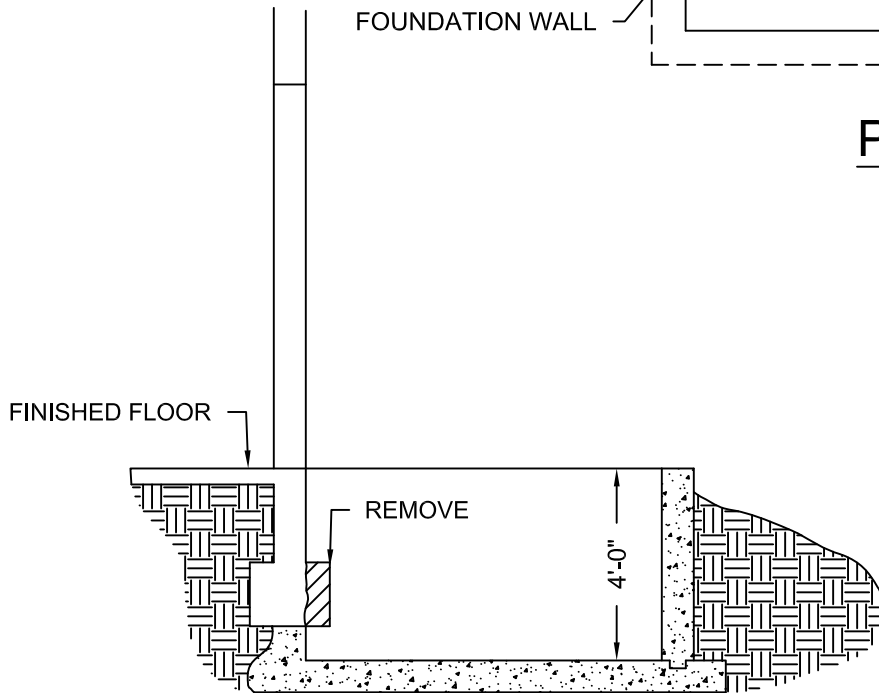


# FOUNDATION DETAILS

## ELEVATOR AT GRADE

\* - ACTUAL DIMENSION DETERMINED BY REQUIRED SEPARATION (i.e. seismic or wind)

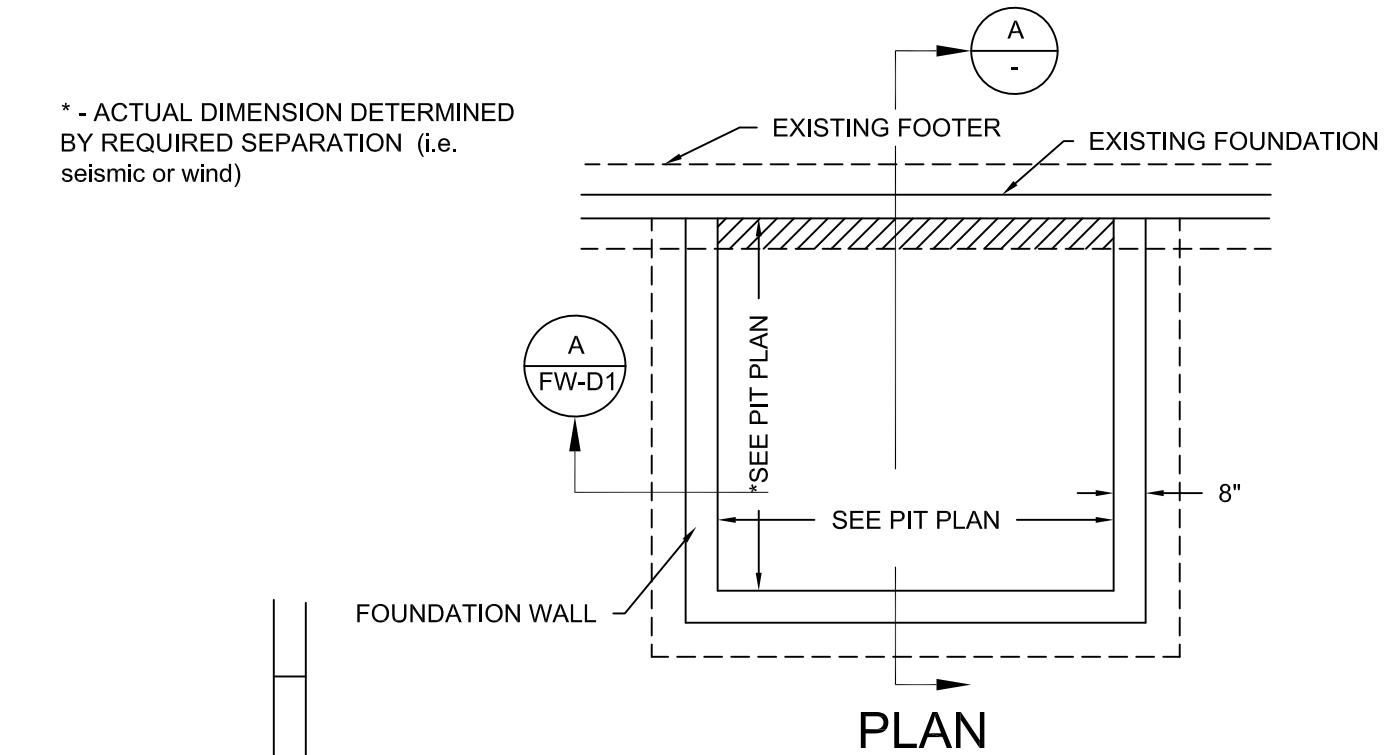

**SECTION A**

DRAWINGS ARE FOR REFERENCE USE ONLY AND ARE NOT INTENDED FOR PURPOSES OF CONSTRUCTION.

Issue Date: 7/31/20



**PHOENIX MODULAR ELEVATOR INC.**  
 4800 PHOENIX DRIVE, MT. VERNON, ILLINOIS 62864  
 PHONE: (618)-244-2314 FAX: (618)-244-1923  
 E-mail: [Info@phoenixmodularelevator.com](mailto:Info@phoenixmodularelevator.com)  
 Web page: [www.phoenixmodularelevator.com](http://www.phoenixmodularelevator.com)

### FOUNDATION DETAILS - ELEVATOR AT GRADE

SIZE A	REV	REV. DATE	FILE NO.
SCALE: N.T.S	DATE:	DWG NO.	FP-1