


DRAWINGS ARE FOR REFERENCE USE ONLY AND ARE NOT INTENDED FOR PURPOSES OF CONSTRUCTION.

NET INSIDE CAB AREA - 27.03 SQ FT

D.B.G. = Distance between guide rails.
O/O = Out to out
W/ = with

SIDE HANDRAILS (NOT SHOWN) OPTIONAL

SINGLE SPEED, SINGLE SLIDE DOOR WTH POWER OPERATOR

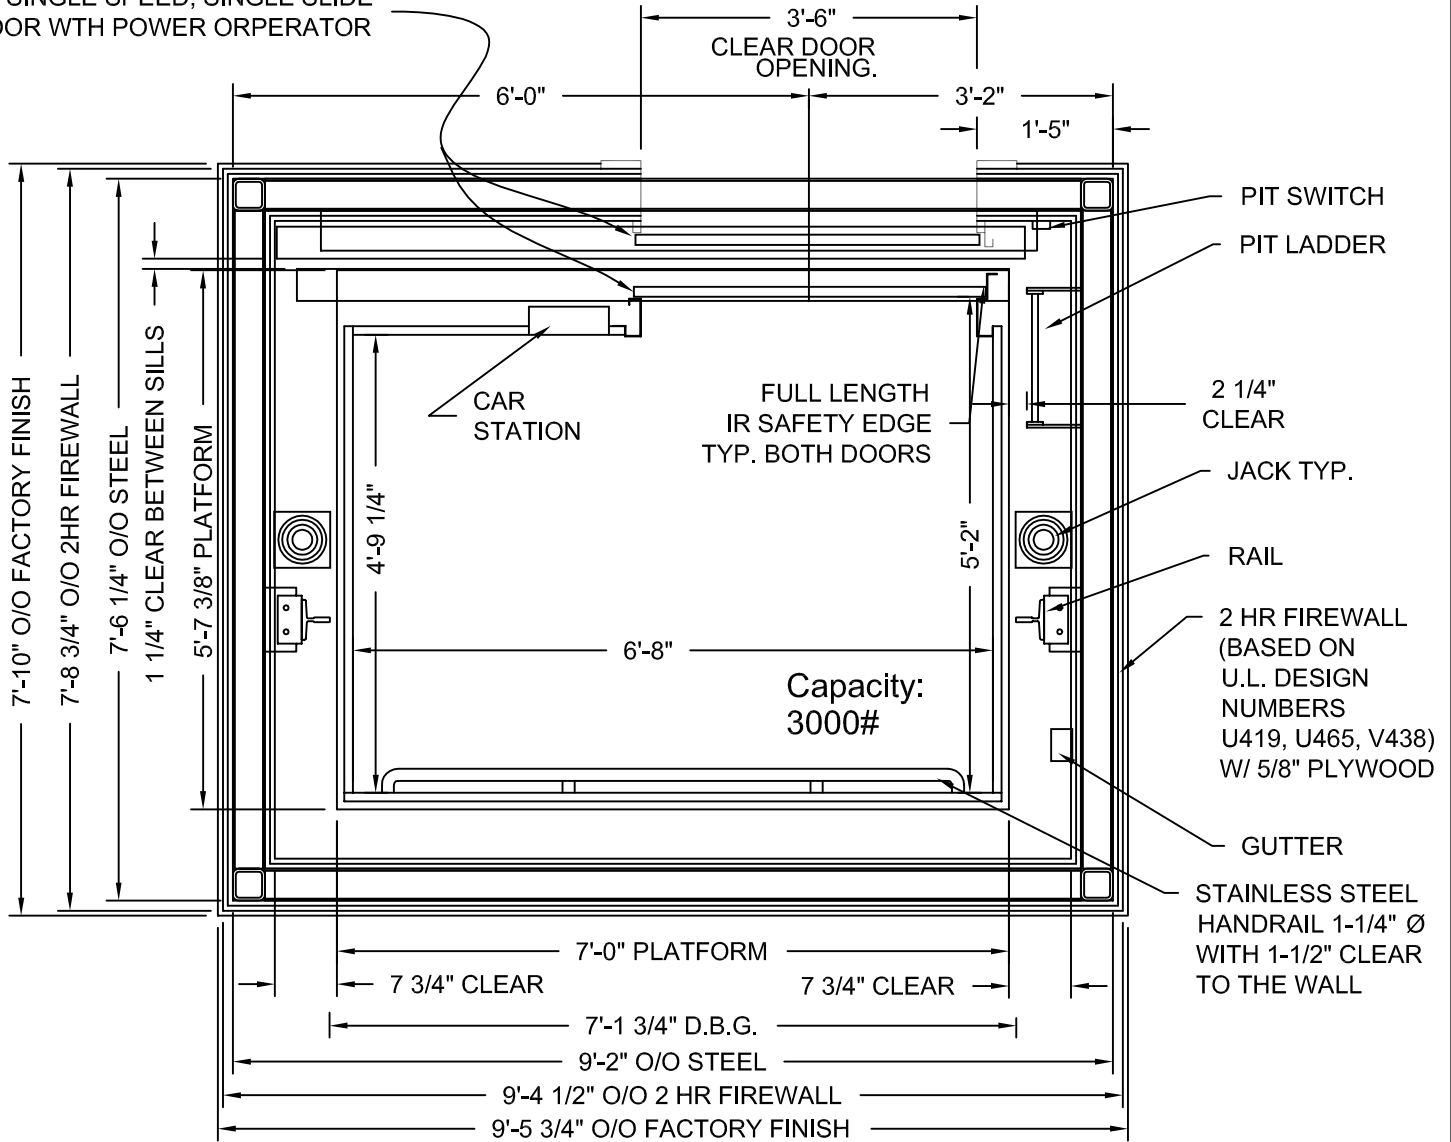

HOLELESS JACK SYSTEM SHOWN, HOLED JACK SYSTEM AVAILABLE

STRETCHER COMPLIANCE MEETS IBC 2003, SECTION 3002.4

MODEL: AC3000-FW

RIGHT HAND EXIT SHOWN - LEFT HAND EXIT OPPOSITE

ADA COMPLIANT

STRETCHER COMPLIANT

Issue Date: 6/24/10

PHOENIX MODULAR ELEVATOR INC.
912 SOUTH 19TH ST. MT. VERNON, ILLINOIS 62864
PHONE: (618)-244-2314 FAX: (618)-244-1923
E-mail: info@phoenixmodularelevator.com
Web page: www.phoenixmodularelevator.com

HOISTWAY & CAR PLAN = 1HR FIRE RATED HOISTWAY

SIZE A	REV	REV. DATE	FILE NO.
SCALE: 1/2"=1'-0"	DATE: 12/10/04 T.H.	DWG NO.	SF-2HR

