


DRAWINGS ARE FOR REFERENCE USE ONLY AND ARE NOT INTENDED FOR PURPOSES OF CONSTRUCTION.

NET INSIDE CAB AREA - 28.44 SQ FT

D.B.G. = Distance between guide rails.  
O/O = Out to out  
W/ = with

HOLELESS JACK SYSTEM SHOWN,  
HOLED JACK SYSTEM AVAILABLE

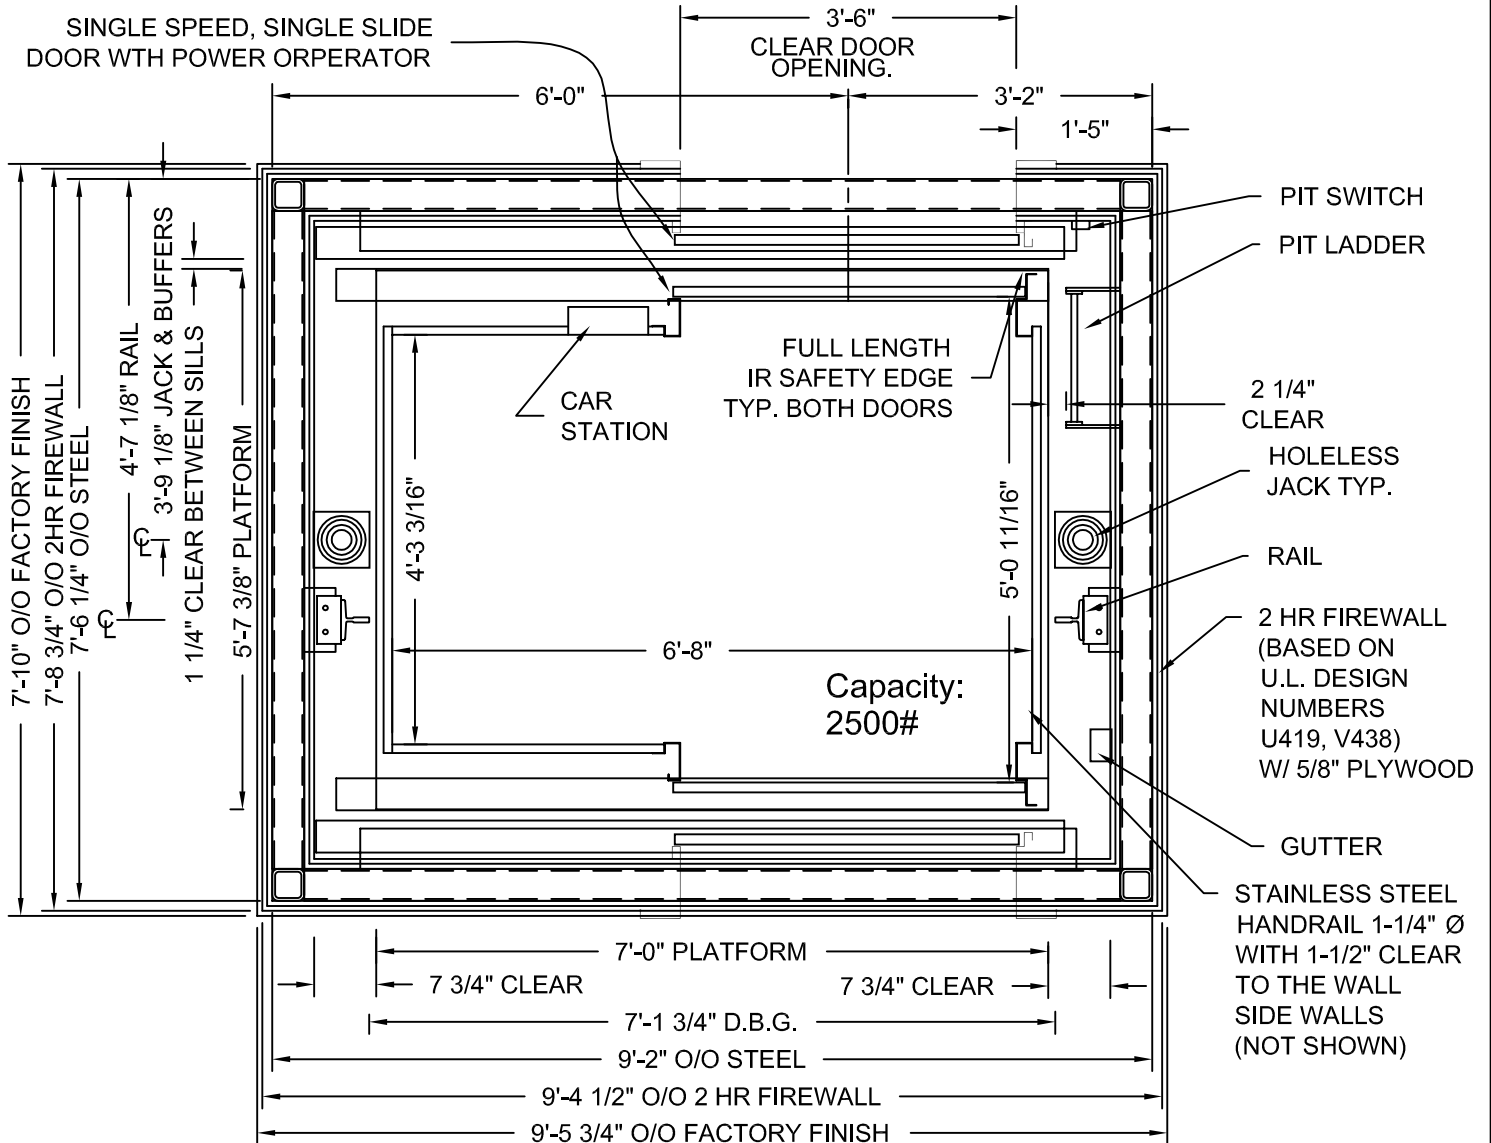

MODEL: AC3000/AC4000 SFR  
RIGHT HAND EXIT SHOWN - LEFT HAND EXIT OPPOSITE  
TWO HOUR SHAFT RATING

STRETCHER COMPLIANCE MEETS IBC 2003,  
SECTION 3002.4

**ADA COMPLIANT**

Issue Date: 6/24/10



**PHOENIX MODULAR ELEVATOR INC.**  
912 SOUTH 19TH ST. MT. VERNON, ILLINOIS 62864  
PHONE: (618)-244-2314 FAX: (618)-244-1923  
E-mail: info@phoenixmodularelevator.com  
Web page: www.phoenixmodularelevator.com

**HOISTWAY & CAR PLAN - 2HR FIRE RATED HOISTWAY**

SIZE A	REV	REV. DATE	FILE NO.
SCALE: 1/2"=1'-0"	DATE: 1/4/05 T.H.	DWG NO.	SFR-2HR