


DRAWINGS ARE FOR REFERENCE USE ONLY AND ARE NOT INTENDED FOR PURPOSES OF CONSTRUCTION.

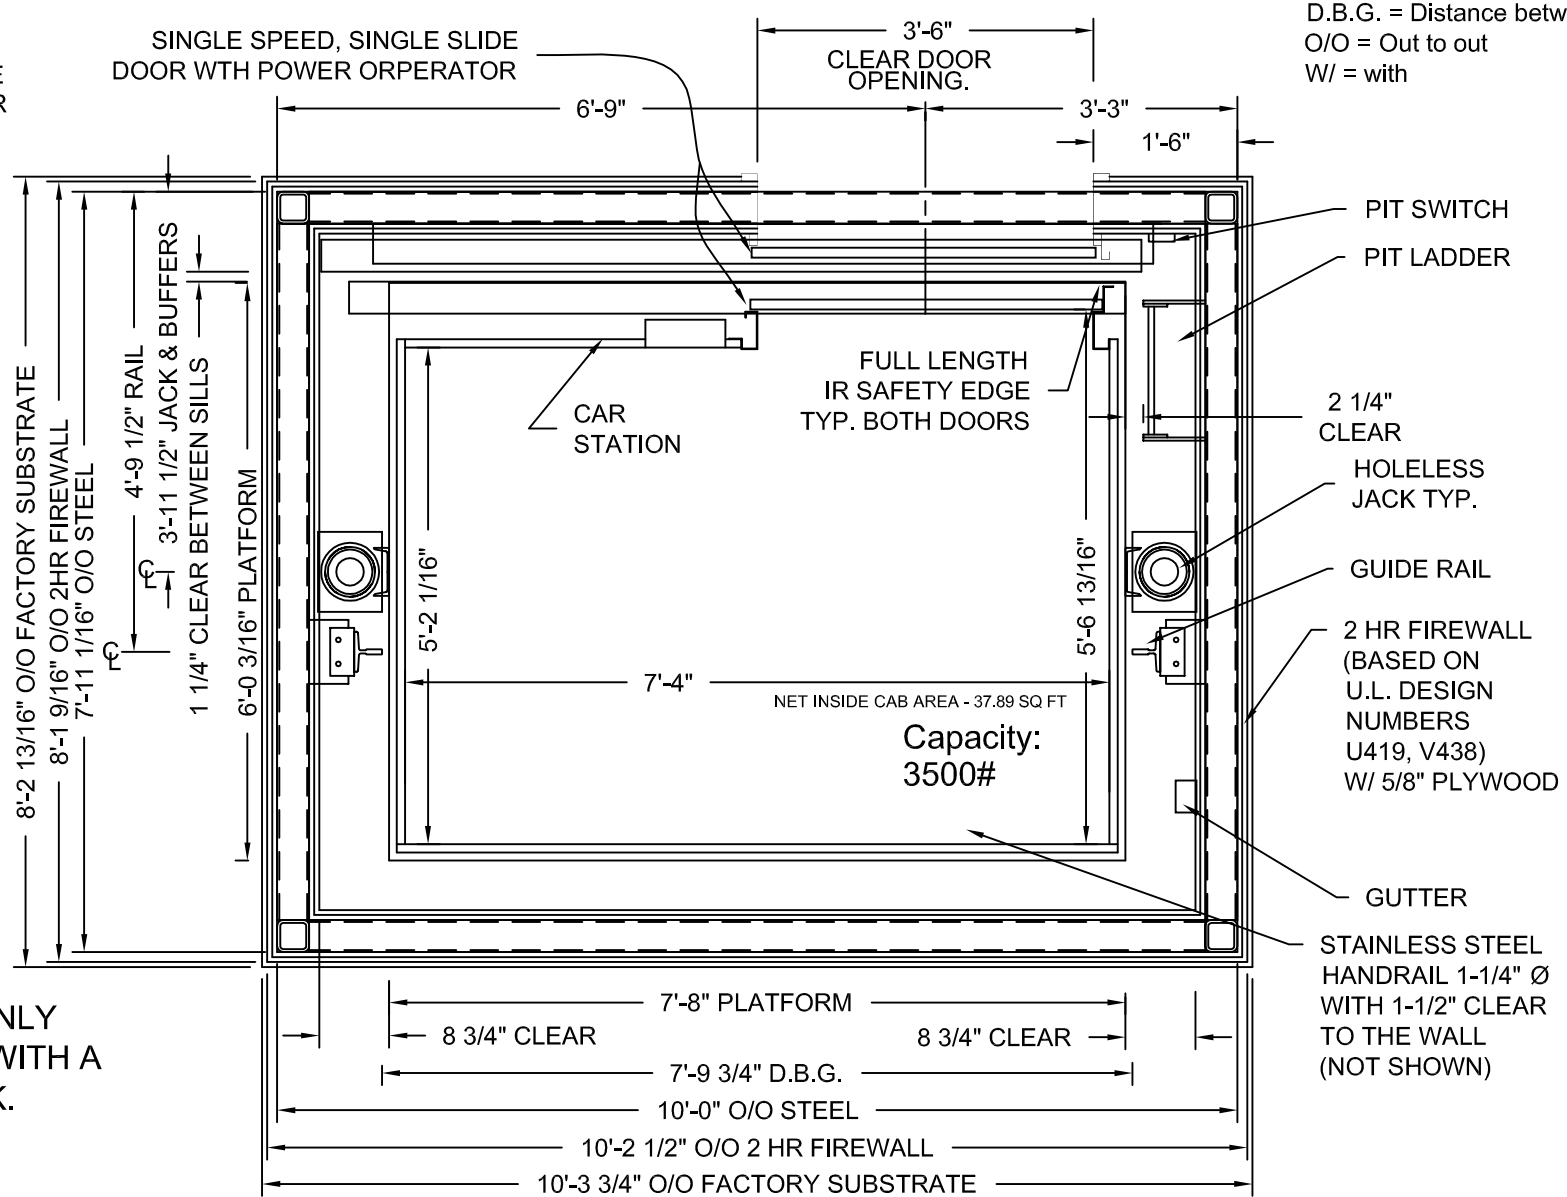

D.B.G. = Distance between guide rails.
 O/O = Out to out
 W/ = with

AC4000 IS ONLY AVAILABLE WITH A HOLED JACK.

**STRETCHER COMPLIANT
 ADA COMPLIANT**

**RIGHT HAND EXIT SHOWN - LEFT HAND EXIT OPPOSITE
 TWO HOUR SHAFT RATING**

MEETS IBC 2006 SECTION 3002.4
 Designed for 24"x84" ambulance
 stretcher / gurney

Issue Date: 6/24/10



PHOENIX MODULAR ELEVATOR INC.
 912 SOUTH 19TH ST. MT. VERNON, ILLINOIS 62864
 PHONE: (618)-244-2314 FAX: (618)-244-1923
 E-mail: info@phoenixmodularelevator.com
 Web page: www.phoenixmodularelevator.com

HOISTWAY & CAR PLAN - 2HR FIRE RATED HOISTWAY

SIZE A	REV	REV. DATE	FILE NO.
SCALE: 1/2"=1'-0"		DATE: 2/14/08 T.H.	DWG NO. SLF-2HR