
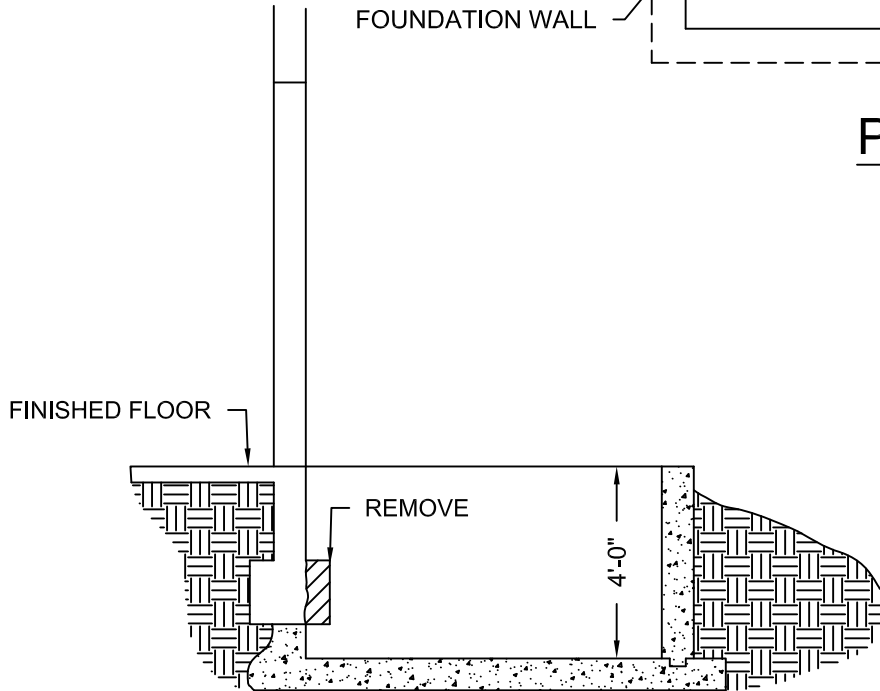


FOUNDATION DETAILS

ELEVATOR AT GRADE

* - ACTUAL DIMENSION DETERMINED BY REQUIRED SEPARATION (i.e. seismic or wind)

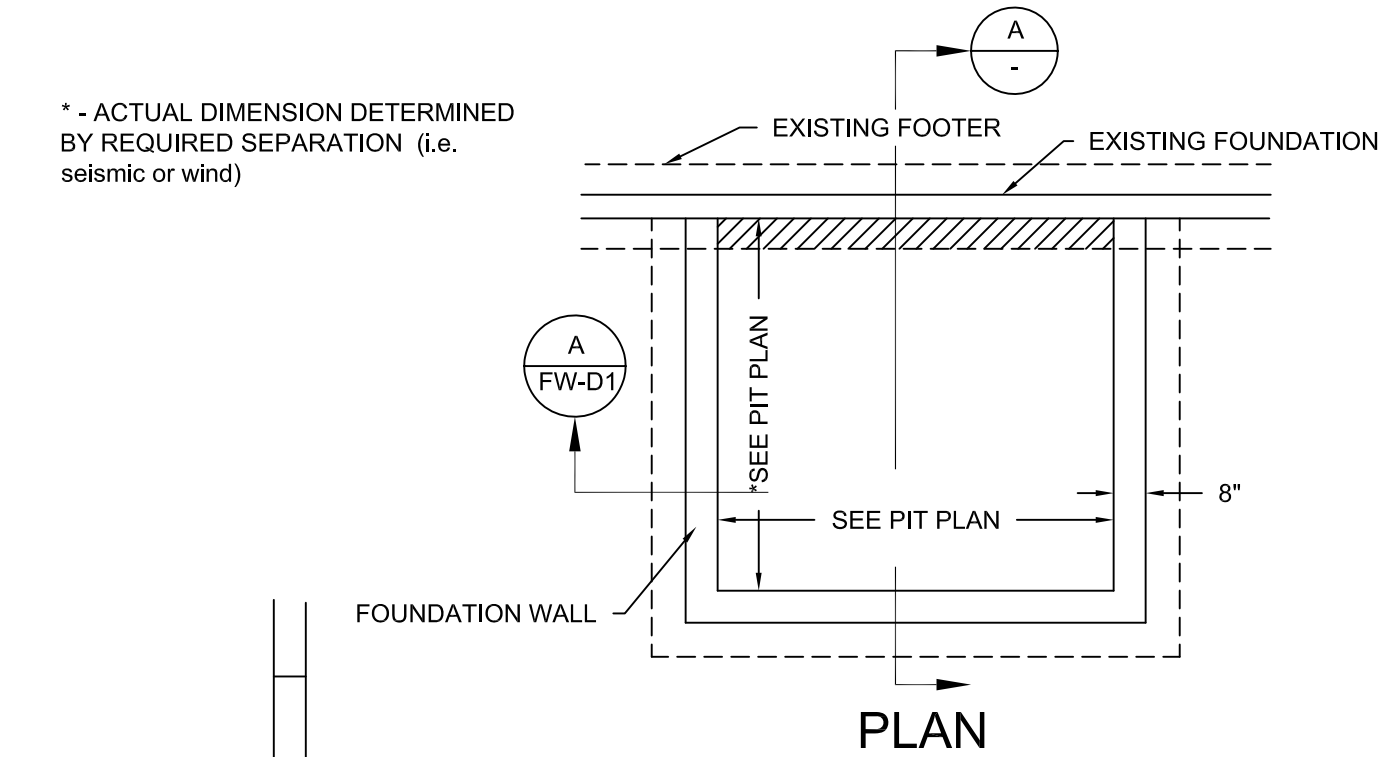

SECTION A

DRAWINGS ARE FOR REFERENCE USE ONLY AND ARE NOT INTENDED FOR PURPOSES OF CONSTRUCTION.

Issue Date: 2/11/16

PME
PHOENIX MODULAR ELEVATOR INC.
 912 SOUTH 19TH ST. MT. VERNON, ILLINOIS 62864
 PHONE: (618)-244-2314 FAX: (618)-244-1923
 E-mail: Info@phoenixmodularelevator.com
 Web page: www.phoenixmodularelevator.com

FOUNDATION DETAILS - ELEVATOR AT GRADE			
SIZE A	REV	REV. DATE	FILE NO.
SCALE: N.T.S	DATE:		DWG NO. FP-1