


# FOUNDATION DETAILS

## ELEVATOR ACCESSSES BASEMENT

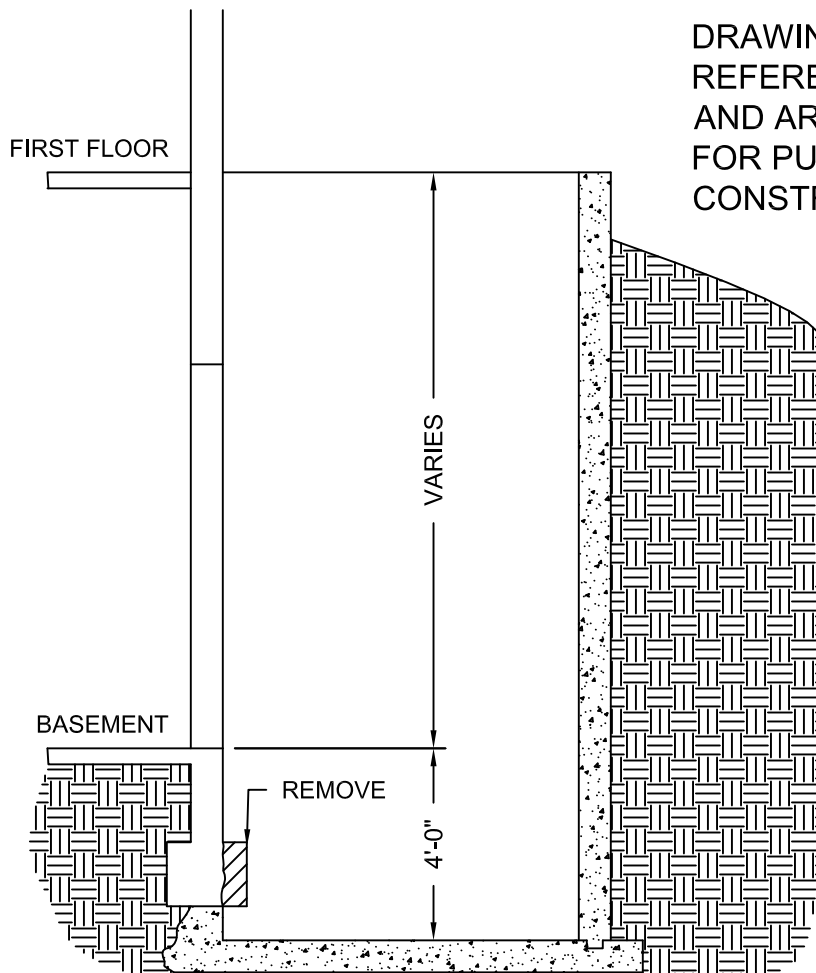

DRAWINGS ARE FOR  
REFERENCE USE ONLY  
AND ARE NOT INTENDED  
FOR PURPOSES OF  
CONSTRUCTION.

### SECTION A @ BASEMENT

INCREASING PIT CLEARANCE  
MAY BE REQUIRED FOR  
HOISTWAY EXTERIOR FINISH.

Issue Date: 2/11/16



**PHOENIX MODULAR ELEVATOR INC.**  
912 SOUTH 19TH ST. MT. VERNON, ILLINOIS 62864  
PHONE: (618)-244-2314 FAX: (618)-244-1923  
E-mail: [Info@phoenixmodularelevator.com](mailto:Info@phoenixmodularelevator.com)  
Web page: [www.phoenixmodularelevator.com](http://www.phoenixmodularelevator.com)

### FOUNDATION DETAILS - BASEMENT

SIZE A	REV	REV. DATE	FILE NO.
SCALE: N.T.S.	DATE:		DWG NO. FP-2